

FOR TENDER

GENERAL NOTES

- THIS DRAWING IS THE SOLE PROPERTY OF CCBA (P) LTD. AND IS NOT TO BE COPIED OR USED WITHOUT PRIOR PERMISSION.
  - ALL DIMENSIONS IN THE DRAWING ARE IN MILLIMETERS, TO BE READ AND NOT TO BE MEASURED.
  - ALL DIMENSIONS SHALL BE CO-RELATED WITH STRUCTURAL AND SERVICE DRAWINGS AND ANY AMBIGUITY SHALL BE IMMEDIATELY BROUGHT TO THE NOTICE OF THE ARCHITECT BEFORE THE COMMENCEMENT OF WORK.
  - THIS DRAWING SHALL SUPERSEDE ITS PREVIOUS REVISIONS.
- SPECIFIC NOTES**
- ALL LEVELS SHALL BE CROSS-CHECKED WITH THE ARCHITECT BEFORE STARTING ON SITE.
  - ALL LEVELS AND DIMENSIONS MENTIONED ON DRAWINGS ARE UNFINISHED LEVELS AND DIMENSIONS.
  - PLINTH LEVEL SHOWN +00.00 M REPRESENTS TO THE RESPECTIVE DEPARTMENTS PLINTH LEVEL.
  - ALL THE LEVELS ARE TO BE REFERRED FROM THE MARKED SLAB TOP LEVELS UNLESS OTHERWISE SPECIFIED.
  - ALL SLOPES IN THE CORRIDORS/PASSAGES ARE TO BE REFERRED IN THE ARCHITECTURAL FLOORING DRAWING.
  - ALL MASONRY WALLS ARE AS A.A.C. BLOCK WALLS UNLESS SPECIFIED.
- ACC. BLOCK WALLS**
- 100MM THICK
  - 150MM THICK
  - 200MM THICK
  - 300MM THICK
- ALL EXTERNAL PLASTER IS AVG. 20MM THICK WITH WATER PROOFING AGENT
  - INTERNAL PLASTER IS AVG. 13MM THICK WITH PUTTY FINISH
  - ALL SKIRTING IS 75MM HIGH WITH 12 MM GROOVE IN PLASTER UNLESS SPECIFIED.

KEY PLAN



LEGENDS

REV. NO.	DATE OF REV.	DESCRIPTION

NAME	DATE	NOS.	PURPOSE
CLIENT	19-05-2023		FOR APPROVAL
CLIENT	01-06-2023		FOR APPROVAL



PROJECT: YASHAWANTRAO CHAVAN ACADEMY OF DEVELOPMENT ADMINISTRATION

CLIENT: COLLEGE OF ENGINEERING, PUNE  
DATE: 23-08-2023 CHECKED: DARAIUS  
DEALT: AJINKYA APPROVED: DARAIUS  
PROJ. NO: YSD-CGG BLDG. ID: YSD-CGG-AB

ARCHITECTURAL DRAWING DRG. NO. A-201  
PROJECT MANAGEMENT CONSULTANT: COEP TECHNOLOGICAL UNIVERSITY, SHIVAJINAGAR, PUNE


CCBA DESIGNS PRIVATE LIMITED  
INDIA HOUSE: 53 SOFIAN BAGH, BALEWADI, PUNE-411 045  
CONTACT: 9202 8410 8888 | 98821 19888 | www.ccba.in

ACADEMIC BUILDING ARCHITECTURAL DRAWINGS PAGE NO.

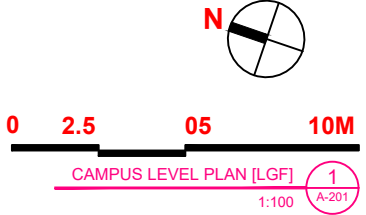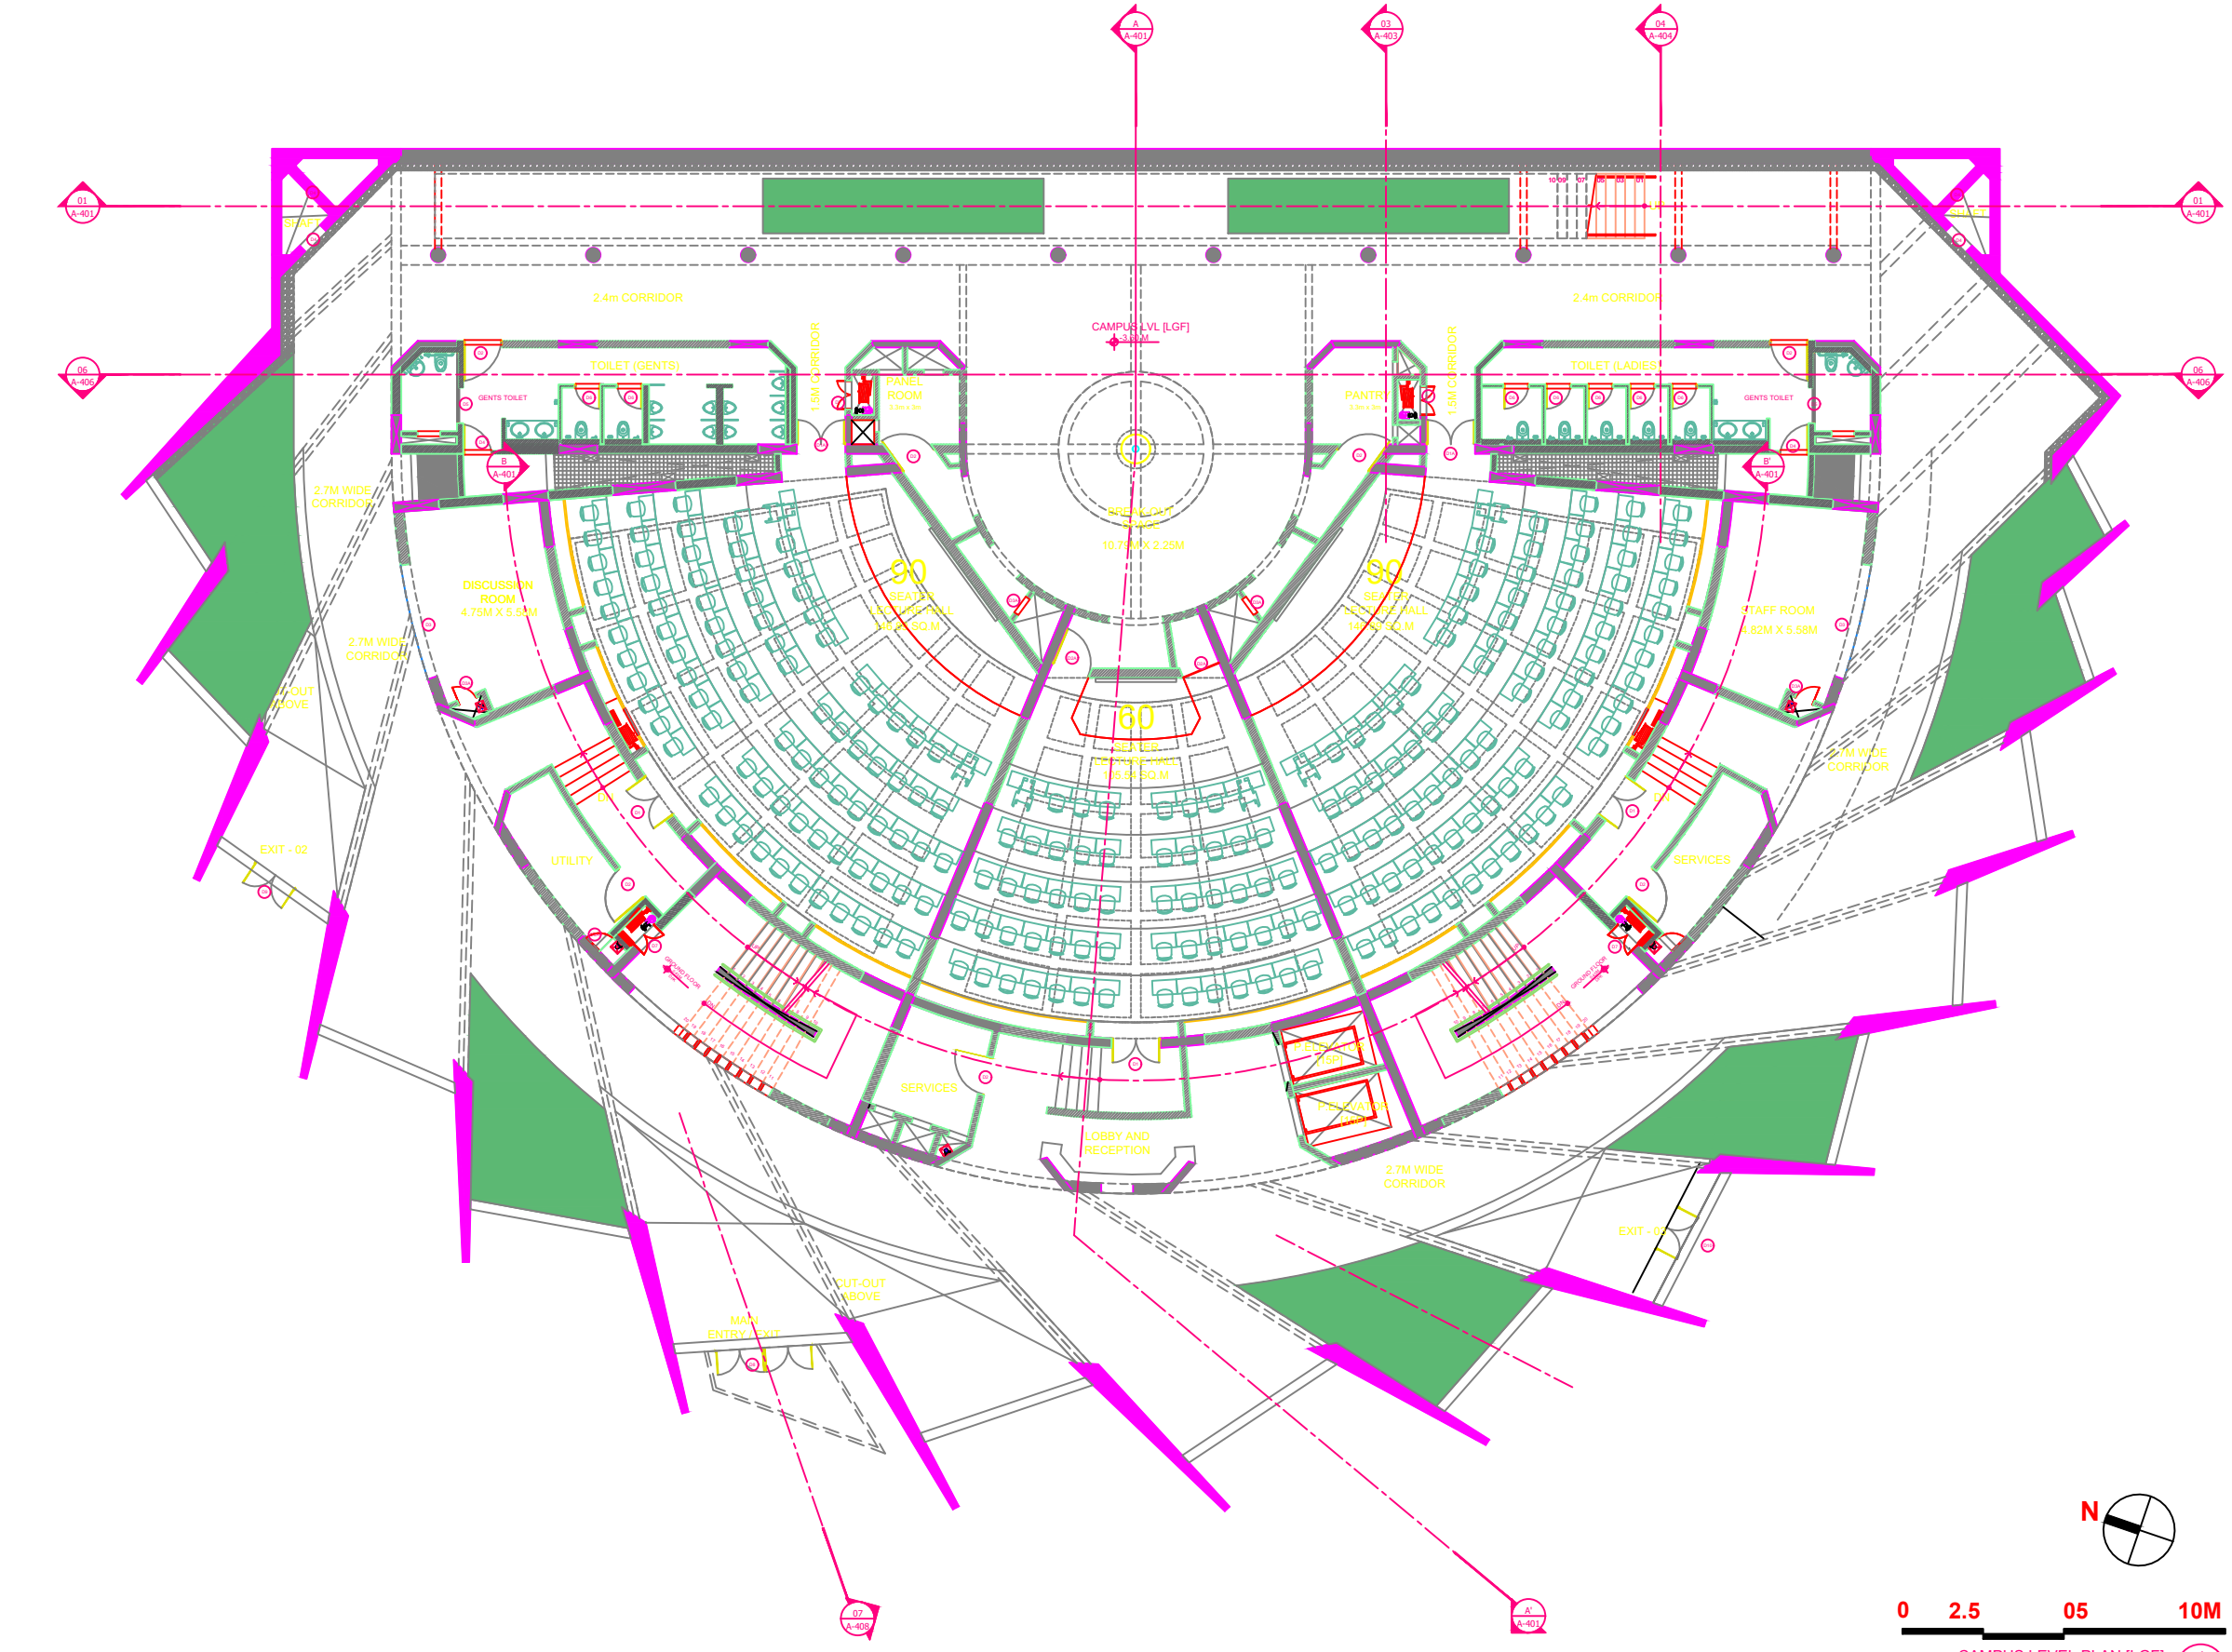

Note : Architectural drawings overrule structural drawings

**FOR TENDER**

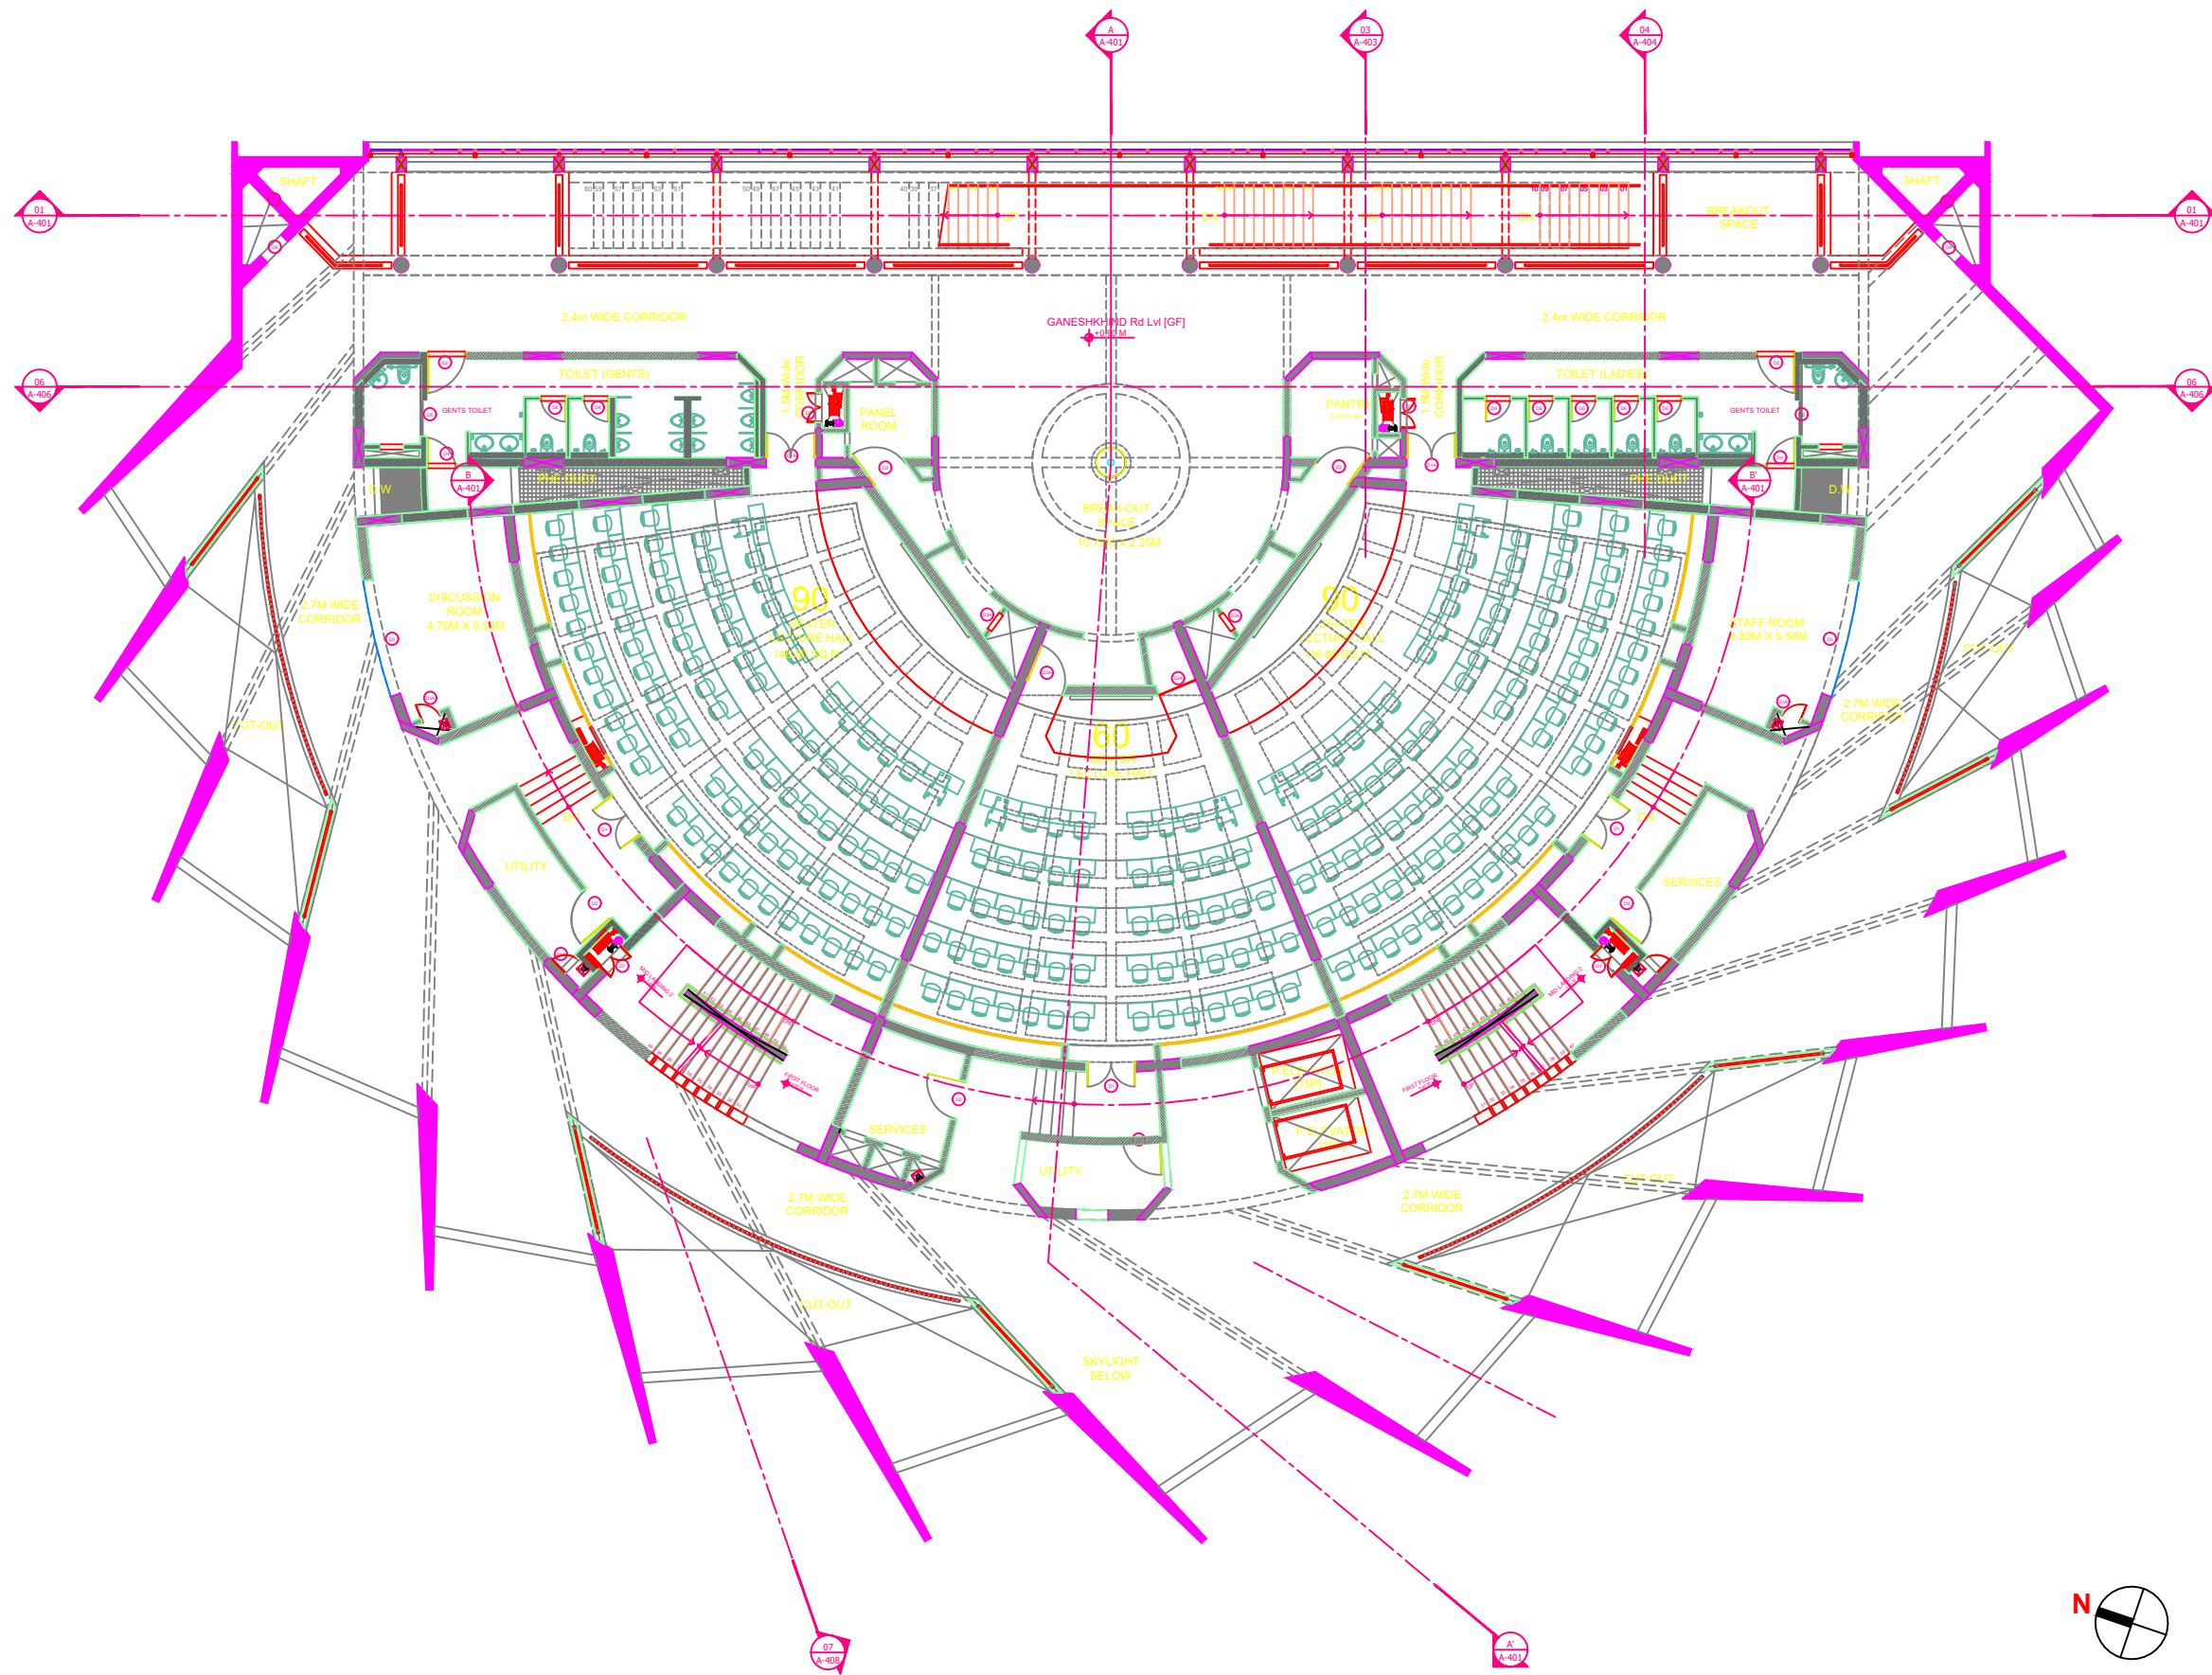

**GENERAL NOTES**

THIS DRAWING IS THE SOLE PROPERTY OF CCBA (P) LTD. AND IS NOT TO BE COPIED OR USED WITHOUT PRIOR PERMISSION.

ALL DIMENSIONS IN THE DRAWING ARE IN MILLIMETERS, TO BE READ AND NOT TO BE MEASURED.

ALL DIMENSIONS SHALL BE CO-RELATED WITH STRUCTURAL AND SERVICE DRAWINGS AND ANY AMBIGUITY SHALL BE IMMEDIATELY BROUGHT TO THE NOTICE OF THE ARCHITECT BEFORE THE COMMENCEMENT OF WORK.

THIS DRAWING SHALL SUPERSEDE ITS PREVIOUS REVISIONS.


**SPECIFIC NOTES**

- ALL LEVELS SHALL BE CROSS-CHECKED WITH THE ARCHITECT BEFORE STARTING ON SITE.
- ALL LEVELS AND DIMENSIONS MENTIONED ON DRAWINGS ARE UNFINISHED LEVELS AND DIMENSIONS.
- PLINTH LEVEL SHOWN +00.00 M REPRESENTS TO THE RESPECTIVE DEPARTMENTS PLINTH LEVEL.
- ALL LEVELS ARE TO BE REFERRED FROM THE MARKED SLAB TOP LEVELS.
- ALL TILE DROPS ARE AS PER THE THICKNESS OF THE FLOORING TILES UNLESS OTHERWISE SPECIFIED.
- ALL SLOPES IN THE CORRIDORS/PASSAGES ARE TO BE REFERRED IN THE ARCHITECTURAL FLOORING DRAWING.
- ALL MASONRY WALLS ARE AS A.A.C. BLOCK WALLS UNLESS SPECIFIED.

**ACC. BLOCK WALLS**

- 100MM THICK
- 150MM THICK
- 200MM THICK
- 300MM THICK

- ALL EXTERNAL PLASTER IS AVG. 20MM THICK WITH WATER PROOFING AGENT.
- INTERNAL PLASTER IS AVG. 13MM THICK WITH PUTTY FINISH.
- ALL SKIRTING IS 75MM HIGH WITH 12 MM GROOVE IN PLASTER UNLESS SPECIFIED.

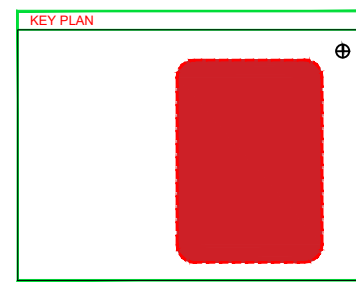

**LEGENDS**

REV. NO.	DATE OF REV.	DESCRIPTION

**ISSUE OF PRINTS**


NAME	DATE	NOS.	PURPOSE
CLIENT	19-05-2023		FOR APPROVAL
CLIENT	01-06-2023		FOR APPROVAL

**PROJECT: YASHWANTRAO CHAVAN ACADEMY OF DEVELOPMENT ADMINISTRATION**

**CLIENT: COLLEGE OF ENGINEERING, PUNE**

DATE	CHECKED	DARAJUS
23-08-2023		
DEALT	APPROVED	DARAJUS
AJINKYA		
PROJ. NO.	BLDG. ID.	
YSD-CGG		

<b>ARCHITECTURAL DRAWING</b>	DRG. NO.
PROJECT MANAGEMENT CONSULTANT: COEP TECHNOLOGICAL UNIVERSITY, SHIVAJINAGAR PUNE	<b>A-202</b>
<b>CCBA DESIGNS PRIVATE LIMITED</b>	
INDIA HOUSE, 53 SOFAN BAGH, BALERAJ, PUNE 411 045 CONTACT: 020 2410 8881   8882   www.ccba.in	
<b>ACADEMIC BUILDING ARCHITECTURAL DRAWINGS</b>	PAGE NO.

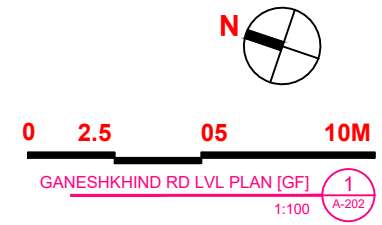


Note : Architectural drawings overrule structural drawings







FOR TENDER

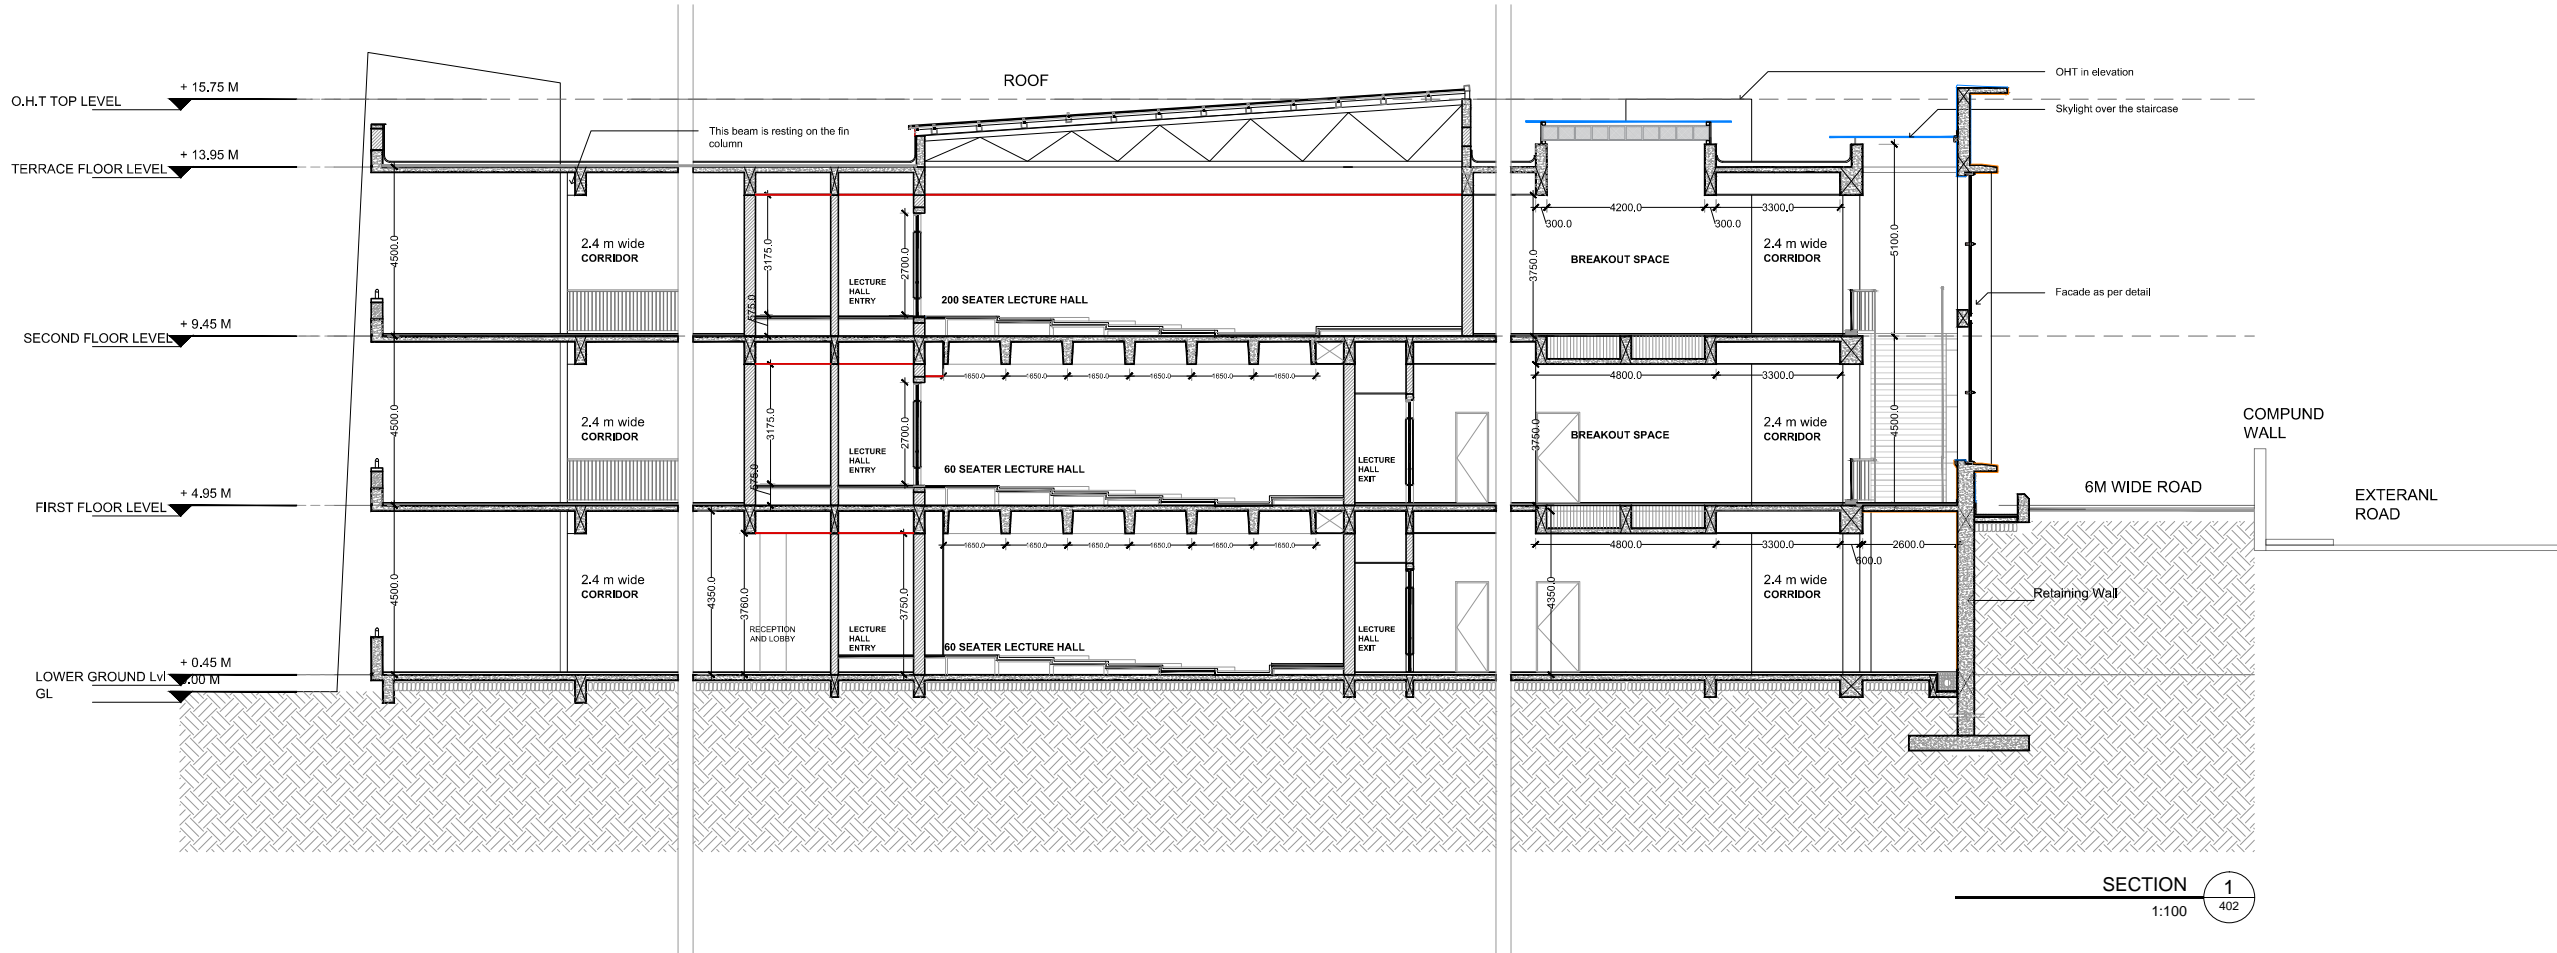


GENERAL NOTES

THIS DRAWING IS THE SOLE PROPERTY OF CCBA (P) LTD. AND IS NOT TO BE COPIED OR USED WITHOUT PRIOR PERMISSION.  
ALL DIMENSIONS IN THE DRAWING ARE IN MILLIMETERS, TO BE READ AND NOT TO BE MEASURED.  
ALL DIMENSIONS SHALL BE CO-RELATED WITH STRUCTURAL AND SERVICE DRAWINGS AND ANY AMBIGUITY SHALL BE IMMEDIATELY BROUGHT TO THE NOTICE OF THE ARCHITECT BEFORE THE COMMENCEMENT OF WORK.  
THIS DRAWING SHALL SUPERSEDE ITS PREVIOUS REVISIONS.


SPECIFIC NOTES

- ALL LEVELS SHALL BE CROSS-CHECKED WITH THE ARCHITECT BEFORE STARTING ON SITE.
- ALL LEVELS AND DIMENSIONS MENTIONED ON DRAWINGS ARE UNFINISHED LEVELS AND DIMENSIONS.
- PLINTH LEVEL SHOWN +0.000 M REPRESENTS TO THE RESPECTIVE DEPARTMENT'S PLINTH LEVEL.
- ALL THE LEVELS ARE TO BE REFERRED FROM THE MARKED SLAB TOP LEVELS.
- ALL TILE DROPS ARE AS PER THE THICKNESS OF THE FLOORING TILES UNLESS OTHERWISE SPECIFIED.
- ALL SLOPES IN THE CORRIDORS/PASSAGES ARE TO BE REFERRED IN THE ARCHITECTURAL FLOORING DRAWING.
- ALL MASONRY WALLS ARE AS A.C. BLOCK WALLS UNLESS SPECIFIED.
- A.C. BLOCK WALLS  
100MM THICK  
150MM THICK  
200MM THICK  
300MM THICK
- ALL EXTERNAL PLASTER IS AVG. 25MM THICK WITH WATER PROOFING AGENT
- INTERNAL PLASTER IS AVG. 13MM THICK WITH PUTTY FINISH
- ALL SKIRTING IS 75MM HIGH WITH 12 MM GROOVE IN PLASTER UNLESS SPECIFIED.

KEY PLAN

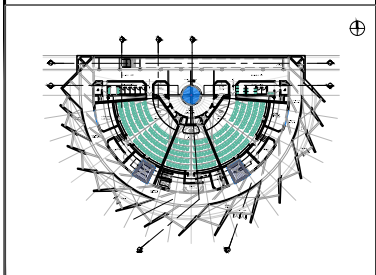

LEGENDS

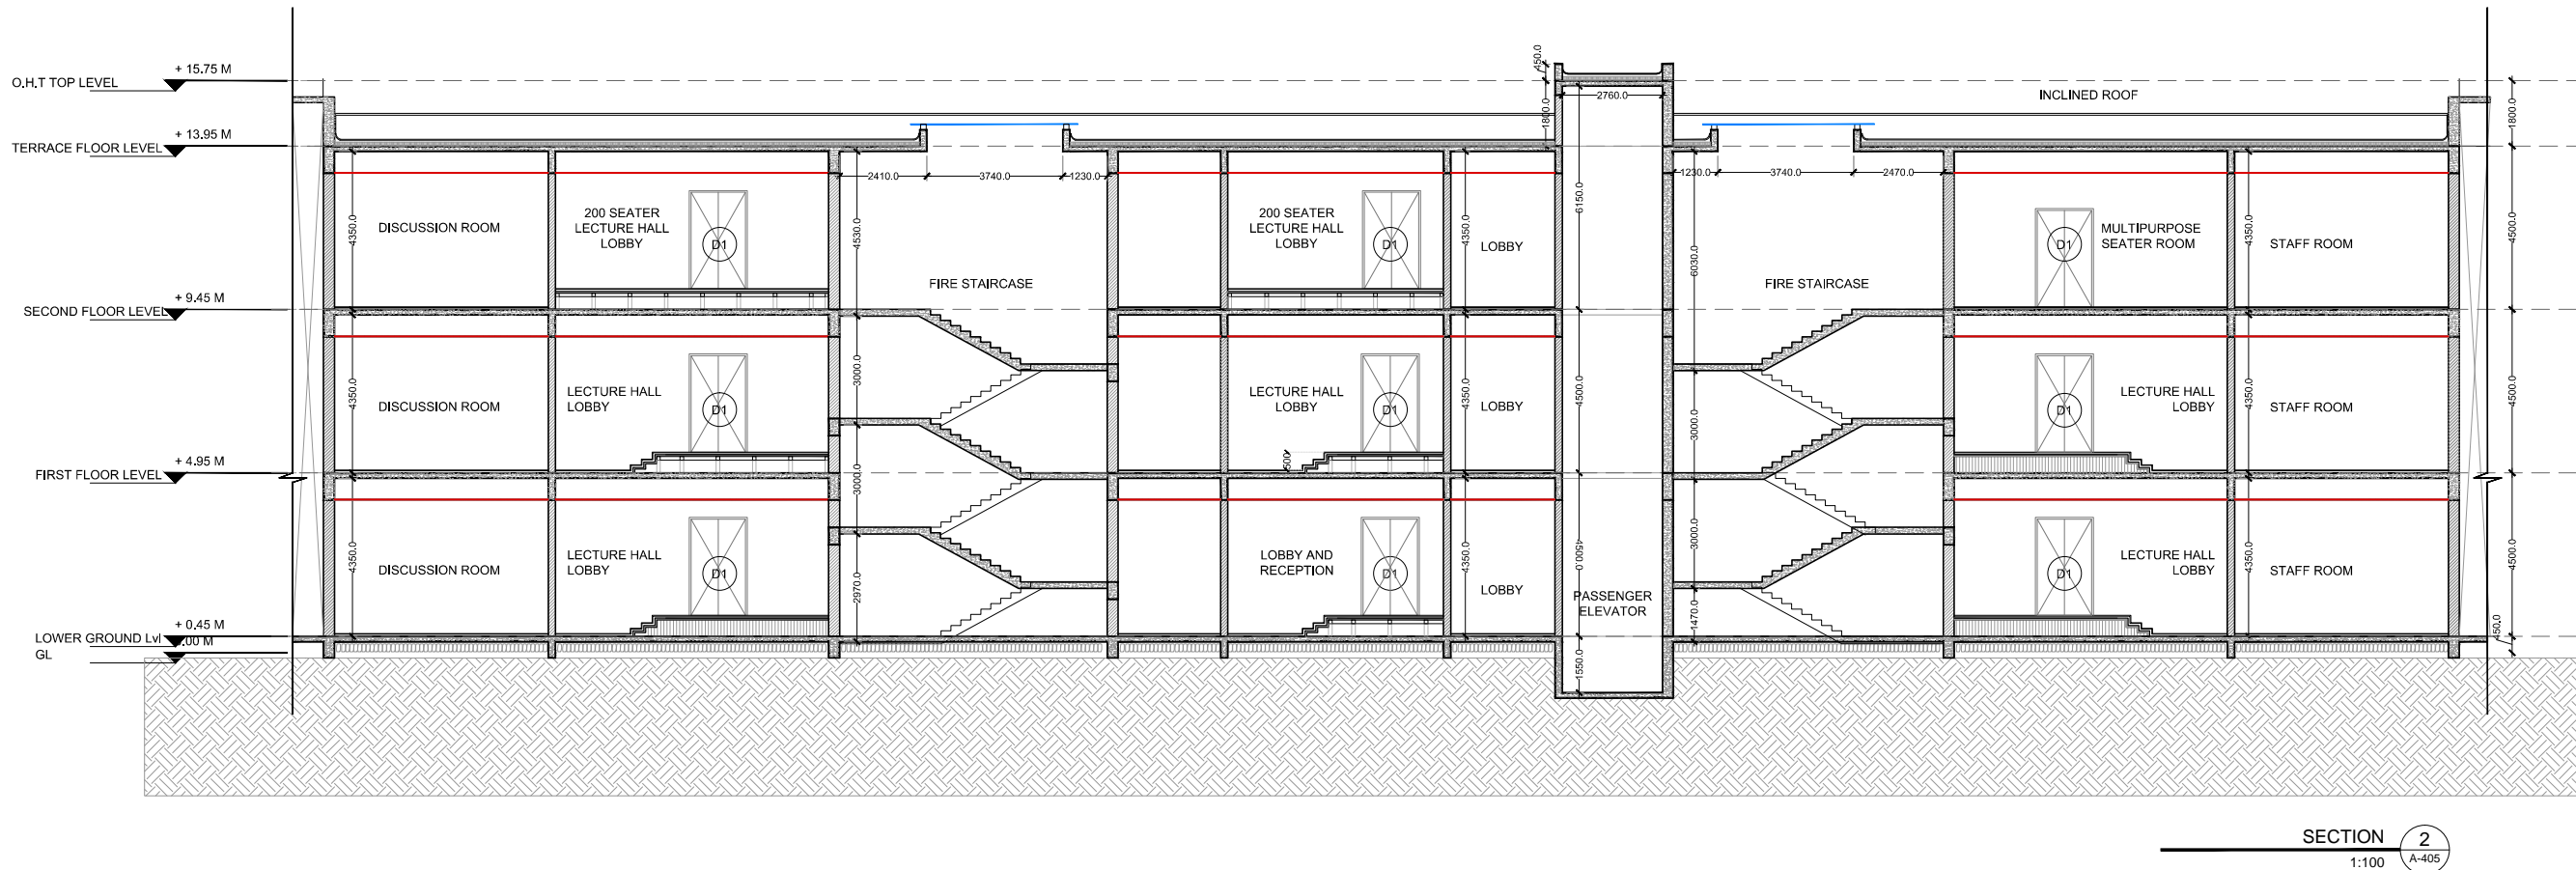REV. NO. DATE OF REV. DESCRIPTION

REV. NO.	DATE OF REV.	DESCRIPTION

ISSUE OF PRINTS

NAME	DATE	NOS.	PURPOSE
CLIENT	19-05-2023		FOR APPROVAL
CLIENT	01-06-2023		FOR APPROVAL

REFERENCES SYMBOLS ABBREVIATIONS


PROJECT: YASHAWANTRAO CHAVAN ACADEMY OF DEVELOPMENT ADMINISTRATION

CLIENT: COLLEGE OF ENGINEERING, PUNE

DATE	23-03-2023	CHECKED	AJINKYA
DEALT	DEVANSH	APPROVED	DARAIUS
PROJ. NO.	YSD-CGG	BLDG. ID.	YSD-CGG-AB

TENDER DRAWING

STRUCTURAL CONSULTANT: COLLEGE OF ENGINEERING, PUNE  
A-401

**CCBA DESIGNS**  
PRIVATE LIMITED  
INDIA HOUSE - 53 SOPAN BAGH, BALEWADI, PUNE 411 045  
CONTACT: (020) 8410 8885 / 8886 | www.ccba.in

ACADEMIC BUILDING  
ARCHITECTURAL DRAWINGS  
PAGE NO.

Note : Architectural drawings overrule structural drawings

FOR TENDER



**GENERAL NOTES**

THIS DRAWING IS THE SOLE PROPERTY OF CCBA (P) LTD. AND IS NOT TO BE COPIED OR USED WITHOUT PRIOR PERMISSION.  
 ALL DIMENSIONS IN THE DRAWING ARE IN MILLIMETERS, TO BE READ AND NOT TO BE MEASURED.  
 ALL DIMENSIONS SHALL BE CO-RELATED WITH STRUCTURAL AND SERVICE DRAWINGS AND ANY AMBIGUITY SHALL BE IMMEDIATELY BROUGHT TO THE NOTICE OF THE ARCHITECT BEFORE THE COMMENCEMENT OF WORK.  
 THIS DRAWING SHALL SUPERSEDE ITS PREVIOUS REVISIONS.

**SPECIFIC NOTES**

- ALL LEVELS SHALL BE CROSS-CHECKED WITH THE ARCHITECT BEFORE STARTING ON SITE.
  - ALL LEVELS AND DIMENSIONS MENTIONED ON DRAWINGS ARE UNFINISHED LEVELS AND DIMENSIONS.
  - PLINTH LEVEL SHOWN +00.00 M REPRESENTS TO THE RESPECTIVE DEPARTMENT'S PLINTH LEVEL.
  - ALL THE LEVELS ARE TO BE REFERRED FROM THE MARKED SLAB TOP LEVELS.
  - ALL TILE DROPS ARE AS PER THE THICKNESS OF THE FLOORING TILES UNLESS OTHERWISE SPECIFIED.
  - ALL SLOPES IN THE CORRIDORS/PASSAGES ARE TO BE REFERRED IN THE ARCHITECTURAL FLOORING DRAWING.
  - ALL MASONRY WALLS ARE AS A.C. BLOCK WALLS UNLESS SPECIFIED.
- A.C. BLOCK WALLS**  
 100MM THICK  
 150MM THICK  
 200MM THICK  
 300MM THICK
- ALL EXTERNAL PLASTER IS AVG. 25MM THICK WITH WATER PROOFING AGENT
  - INTERNAL PLASTER IS AVG. 13MM THICK WITH PUTTY FINISH
  - ALL SKIRTING IS 75MM HIGH WITH 12 MM GROOVE IN PLASTER UNLESS SPECIFIED.

**KEY PLAN**

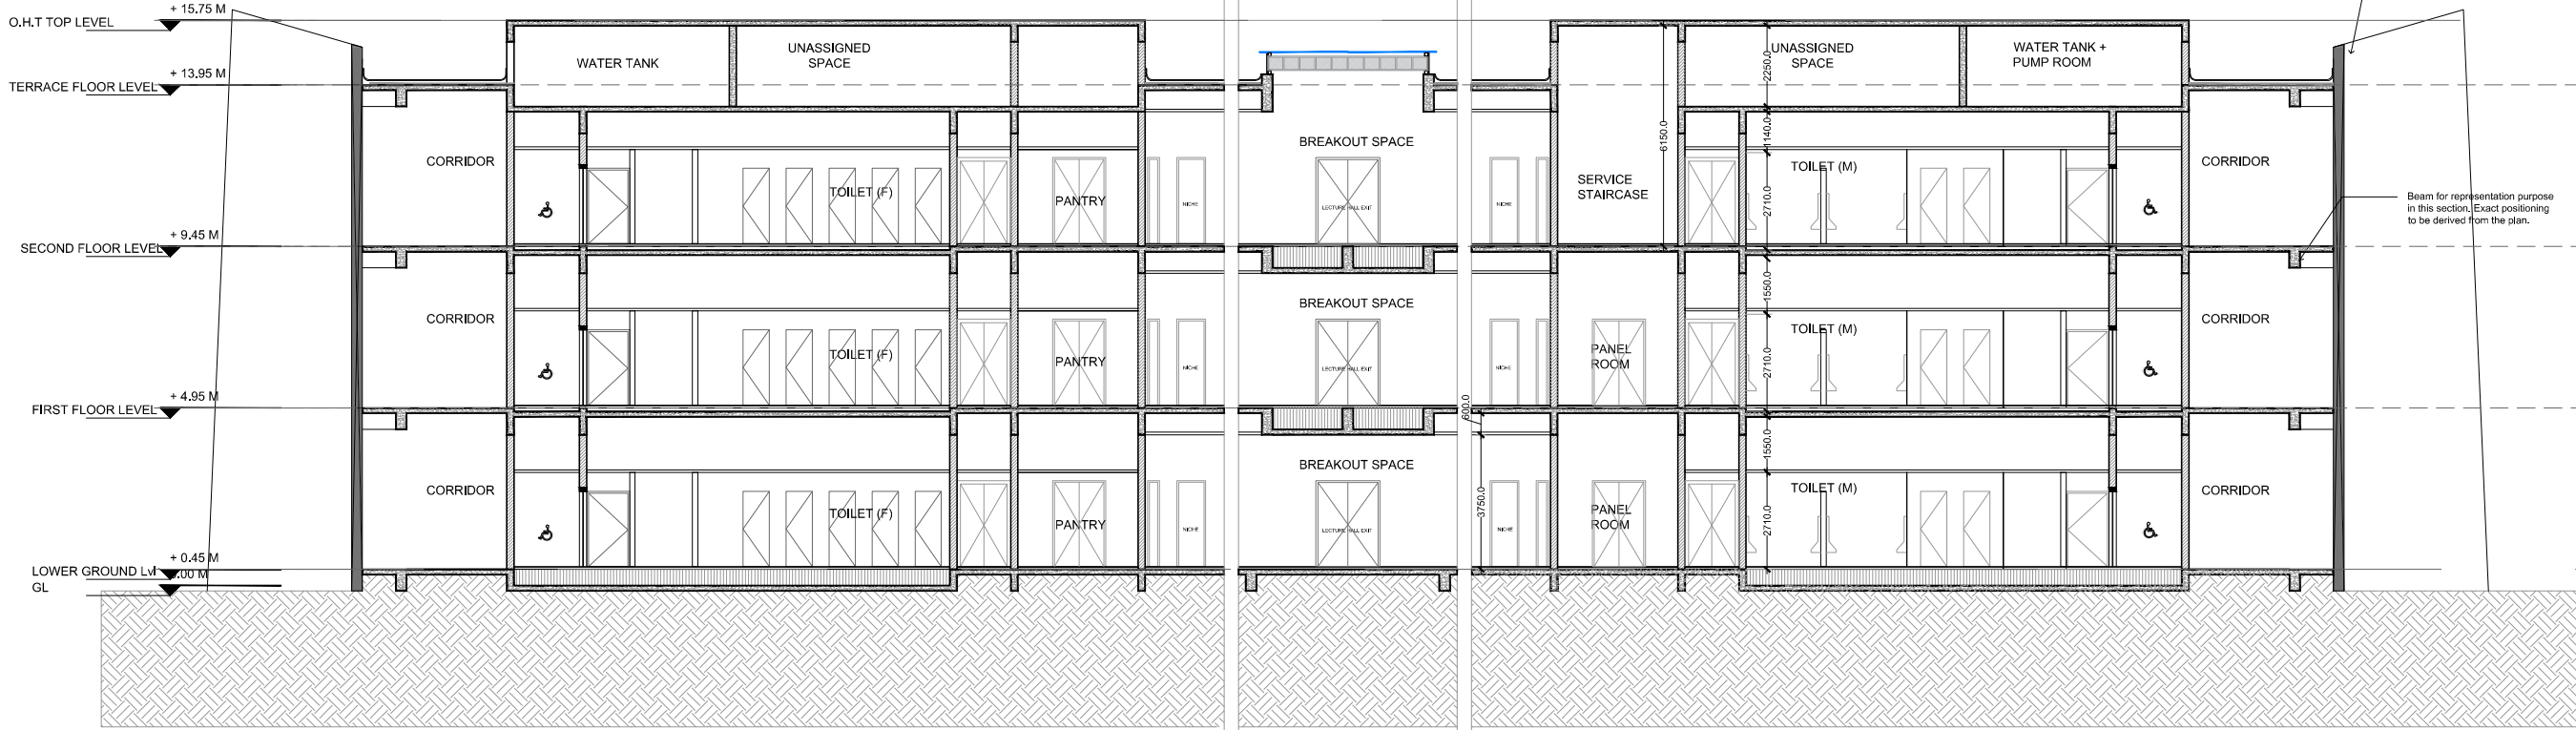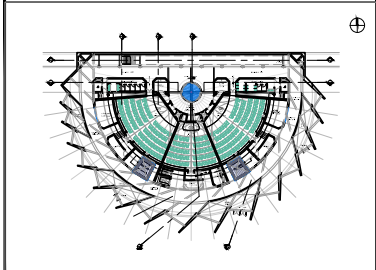

SECTION 3  
1:100 A-406

**LEGENDS**


REV. NO.	DATE OF REV.	DESCRIPTION

ISSUE OF PRINTS

NAME	DATE	NOS.	PURPOSE
CLIENT	19-05-2023		FOR APPROVAL
CLIENT	01-06-2023		FOR APPROVAL

REFERENCES	SYMBOLS	ABBREVIATIONS

**PROJECT:** YASHAWANTRAO CHAVAN ACADEMY OF DEVELOPMENT ADMINISTRATION

**CLIENT:** COLLEGE OF ENGINEERING, PUNE


DATE	CHECKED	APPROVED
23-03-2023	AJINKYA	DARAIUS
DEALT	DEVANSH	APPROVED

PROJ. NO YSD-CGG BLDG. ID. YSD-CGG-AB

<b>TENDER DRAWING</b>	DRG. NO.
STRUCTURAL CONSULTANT: COLLEGE OF ENGINEERING, PUNE	A-402

**CCBA DESIGNS**  
PRIVATE LIMITED

INDIA HOUSE - 33 SOPAN BAGH, BALEWADI, PUNE 411 045  
 CONTACT: (020) 8410 8885 / 8886 | www.ccba.in

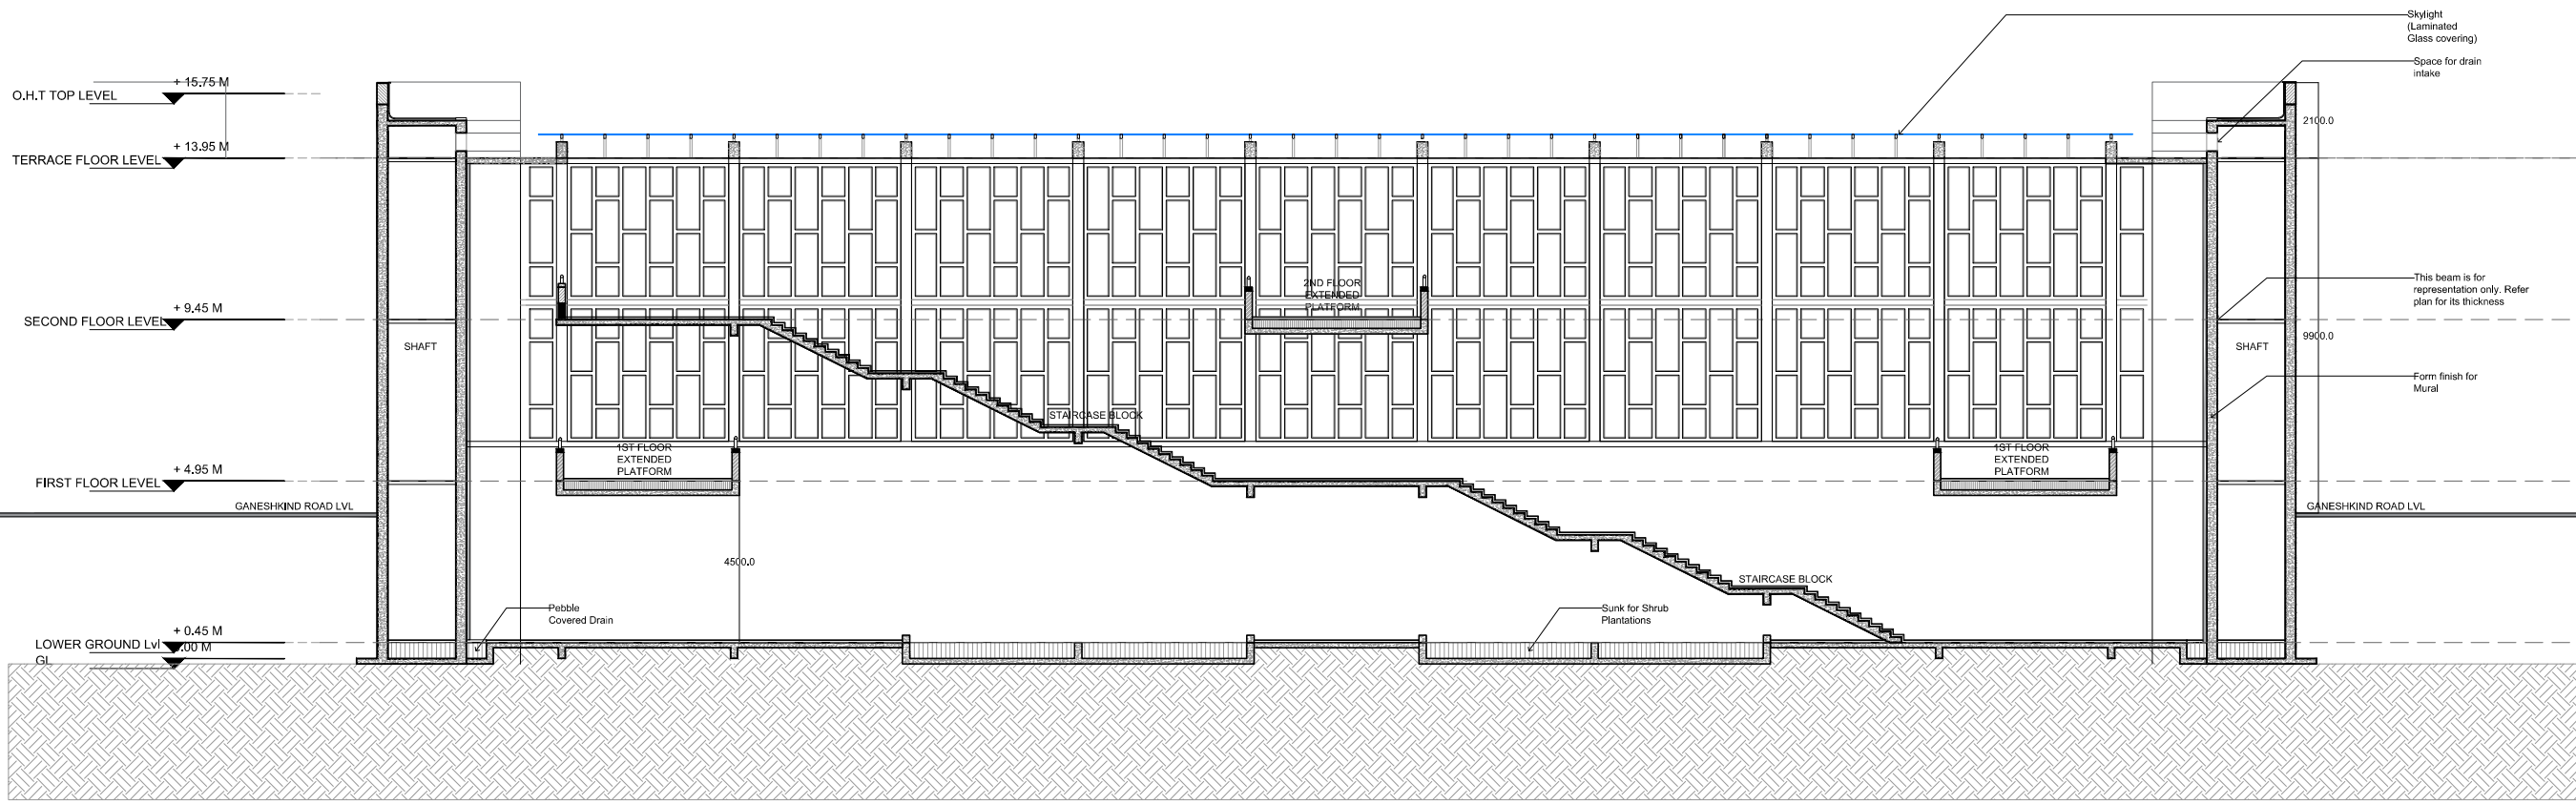

SECTION 4  
1:100 A-401

Note : Architectural drawings overrule structural drawings

